



LOCALIZACION

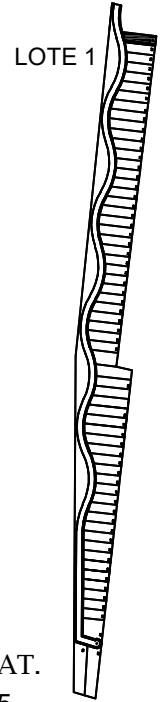

TAB. CAT 7089
FRACCION 2

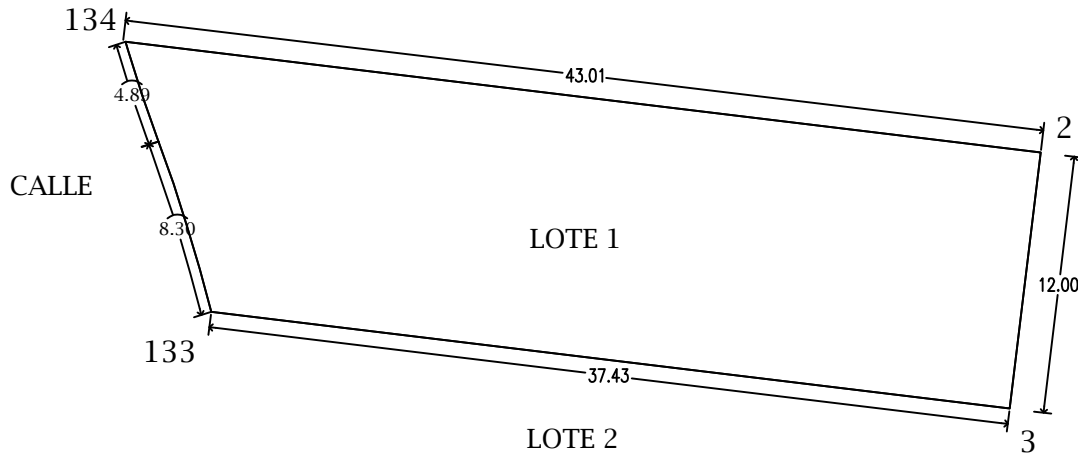

TAB. CAT.
3405

CUADRO DE CONSTRUCCION					COORDENADAS	
EST.	P.V.	RUMBO	DISTANCIA	VERTICE	X	Y
134	2	S 83°10'6" E	43.01	134	261414.779	2346995.250
2	3	S 6°54'9" O	12.00	2	261455.922	2346978.182
3	133	N 83°5'51" O	37.43	3	261455.922	346978.182
133	134	N 17°9'37" O	8.30	133	261418.764	2346982.680
		N 18°19'5" O	4.80	134	261414.779	2346995.250

SUPERFICIE : 481.08 M2

ESCALA 1:350

No. CAT	FINCA	TABLAJE	COLONIA	LOCALIDAD	MUNICIPIO	CLASE	USO
				DZEMUL	DZEMUL	RUSTICO	SOLAR

VALOR DE TERRENO

SUPERFICIE	Vxm2	VALOR
481.08 m2		\$

AREAS TOTALES	SUPERFICIES	
TERRENO	41,940.424 m2	
CONSTRUCCION	m2	
USO PRIVADO (TERRENO)	481.08 m2	
COMUN DE TERRENO	209.51 m2	
COMUN DE CONSTRUCCION	m2	

FACTOR DE INDIVISO .01647 %

AREAS DEL DEPARTAMENTO	VALORES	
CONSTRUCCION C.R.	m2	
CONSTRUCCION PAJA	m2	
USO PRIVADO (TERRENO)	m2	
COMUN DE TERRENO	m2	
COMUN DE CONSTRUCCION	m2	

VALOR CATASTRAL

DIBUJÓ
JULIO W. SALAZAR ORTEGA

PERITO VALUADOR:

REVISÓ:

DZEMUL , YUCATAN A 8 DE FEBRERO DE 2023