
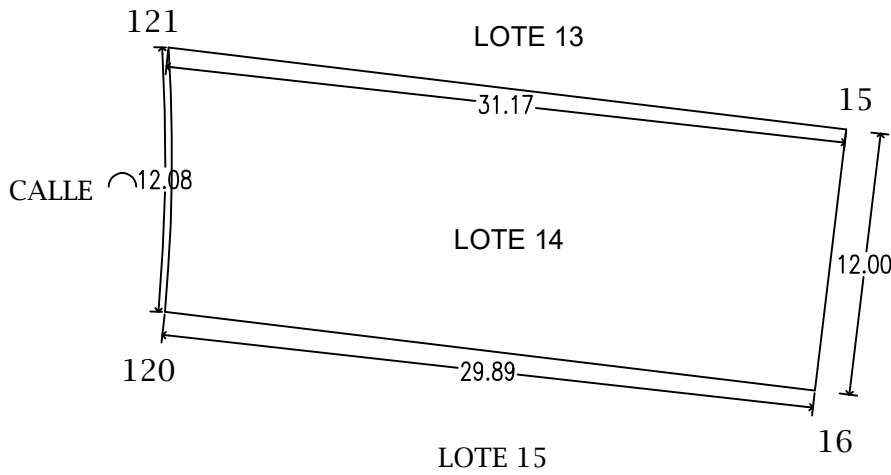
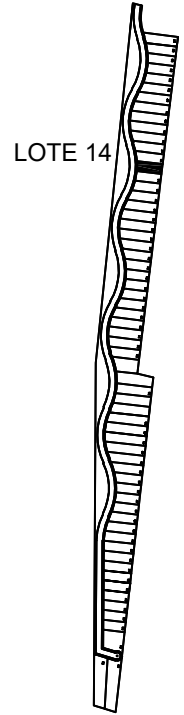


LOCALIZACION

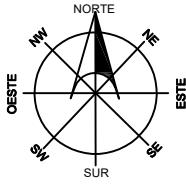

TAB. CAT.  
3405

CUADRO DE CONSTRUCCION						
EST.	P.V.	RUMBO	DISTANCIA	VERTICE	COORDENADAS	
					X	Y
121	15	S 83°5'51" E	31.17	121	261407.674	2346838.971
15	16	S 6°54'9" O	12.00	15	261438.616	2346835.225
16	120	N 83°5'51" O	29.89	16	261437.174	2346823.312
120	121	N 0°48'41" E	12.08	120	261407.503	2346826.904
SUPERFICIE : 364.47 M2						

ESCALA 1:350

No. CAT	FINCA	TABLAJE	COLONIA	LOCALIDAD	MUNICIPIO	CLASE	USO
				DZEMUL	DZEMUL	RUSTICO	SOLAR

VALOR DE TERRENO

SUPERFICIE	Vxm2	VALOR
364.47 m2		\$

AREAS TOTALES	SUPERFICIES
TERRENO	41,940.424 m2
CONSTRUCCION	
USO PRIVADO (TERRENO)	364.47 m2
COMUN DE TERRENO	158.72 m2
COMUN DE CONSTRUCCION	

FACTOR DE INDIVISO .01247 %

AREAS DEL DEPARTAMENTO	VALORES
CONSTRUCCION C.R.	
CONSTRUCCION PAJA	
USO PRIVADO (TERRENO)	
COMUN DE TERRENO	
COMUN DE CONSTRUCCION	

DIBUJÓ JULIO W. SALAZAR ORTEGA	
PERITO VALUADOR:	REVISÓ:

DZEMUL, YUCATAN A 8 DE FEBRERO DE 2023

VALOR CATASTRAL