
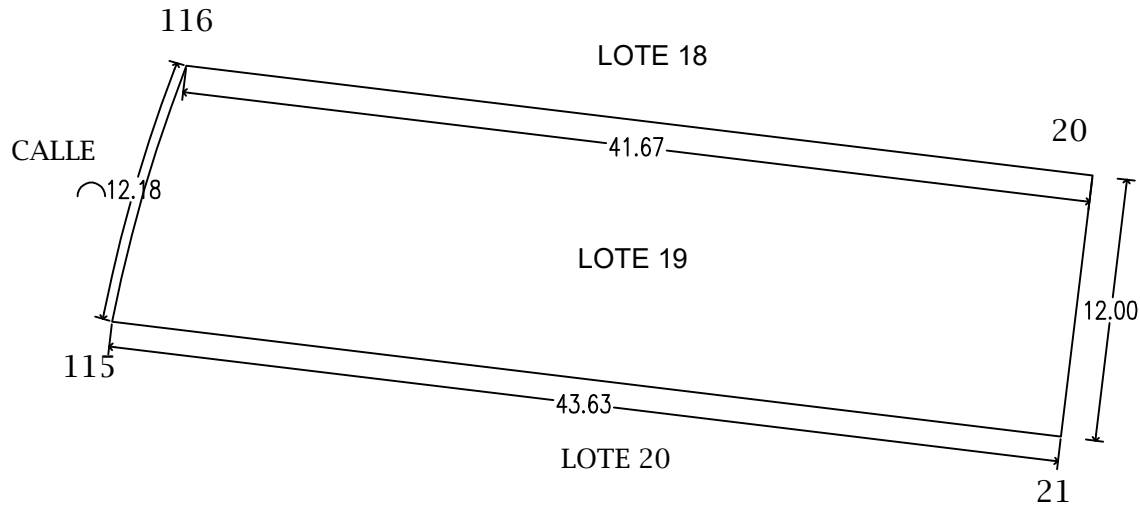


LOTE 19

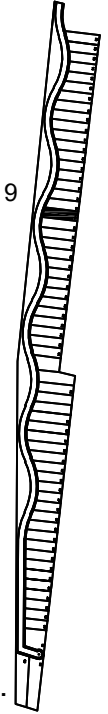

TAB. CAT.
3405

CUADRO DE CONSTRUCCION					COORDENADAS	
EST.	P.V.	RUMBO	DISTANCIA	VERTICE	X	Y
116	20	S 83°5'51" E	41.67	116	261390.035	2346780.668
20	21	S 6°54'9" O	12.00	20	261431.405	2346775.660
21	115	N 83°5'51" O	43.63	21	261429.963	2346763.747
115	116	N 16°10'54" E	12.18	115	261386.647	2346768.991

SUPERFICIE : 514.02 M2

ESCALA 1:350

No. CAT	FINCA	TABLAJE	COLONIA	LOCALIDAD	MUNICIPIO	CLASE	USO
				DZEMUL	DZEMUL	RUSTICO	SOLAR

DIBUJÓ
JULIO W. SALAZAR ORTEGA

VALOR DE TERRENO		
SUPERFICIE	Vxm2	VALOR
514.02 m2		\$

AREAS TOTALES	SUPERFICIES	
TERRENO	44,085.49	m2
CONSTRUCCION		
USO PRIVADO (TERRENO)	514.02	m2
COMUN DE TERRENO	221.20	m2
COMUN DE CONSTRUCCION		

FACTOR DE INDIVISO .01753 %

AREAS DEL DEPARTAMENTO	VALORES	
CONSTRUCCION C.R.		
CONSTRUCCION PAJA		
USO PRIVADO (TERRENO)		
COMUN DE TERRENO		
COMUN DE CONSTRUCCION		

PERITO VALUADOR: _____ REVISÓ: _____