
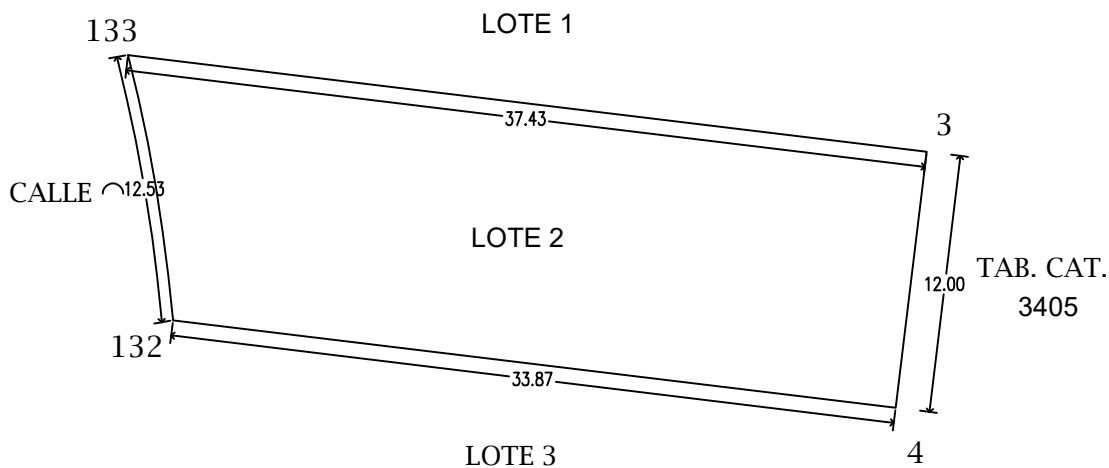


LOCALIZACION

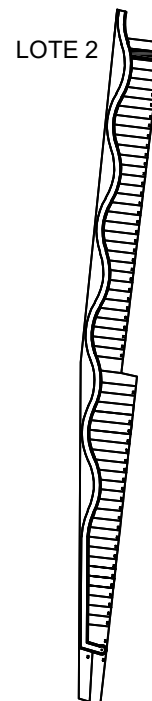

CUADRO DE CONSTRUCCION						
EST.	P.V.	RUMBO	DISTANCIA	VERTICE	COORDENADAS	
					X	Y
133	3	S 83d17'19" E	37.43	133	261418.764	2346982.680
3	4	S 6d54'9" O	12.00	3	261455.922	2346978.182
4	132	N 83°5'51" O	33.87	4	261454.480	2346966.269
132	133	N 9°36'24" O	12.53	132	261420.853	2346970.340
SUPERFICIE : 425.74 M2						

ESCALA 1:350

No. CAT	FINCA	TABLAJE	COLONIA	LOCALIDAD	MUNICIPIO	CLASE	USO
				DZEMUL	DZEMUL	RUSTICO	SOLAR

VALOR DE TERRENO

SUPERFICIE	Vxm2	VALOR
425.74 m2		\$

AREAS TOTALES	SUPERFICIES
TERRENO	41,940.424 m2
CONSTRUCCION	
USO PRIVADO (TERRENO)	425.74 m2
COMUN DE TERRENO	183.41 m2
COMUN DE CONSTRUCCION	

FACTOR DE INDIVISO .01457 %

AREAS DEL DEPARTAMENTO	VALORES
CONSTRUCCION C.R.	
CONSTRUCCION PAJA	
USO PRIVADO (TERRENO)	
COMUN DE TERRENO	
COMUN DE CONSTRUCCION	

DIBUJÓ
JULIO W. SALAZAR ORTEGA

PERITO VALUADOR:

REVISÓ:

DZEMUL, YUCATAN A 8 DE FEBRERO DE 2023

VALOR CATASTRAL