
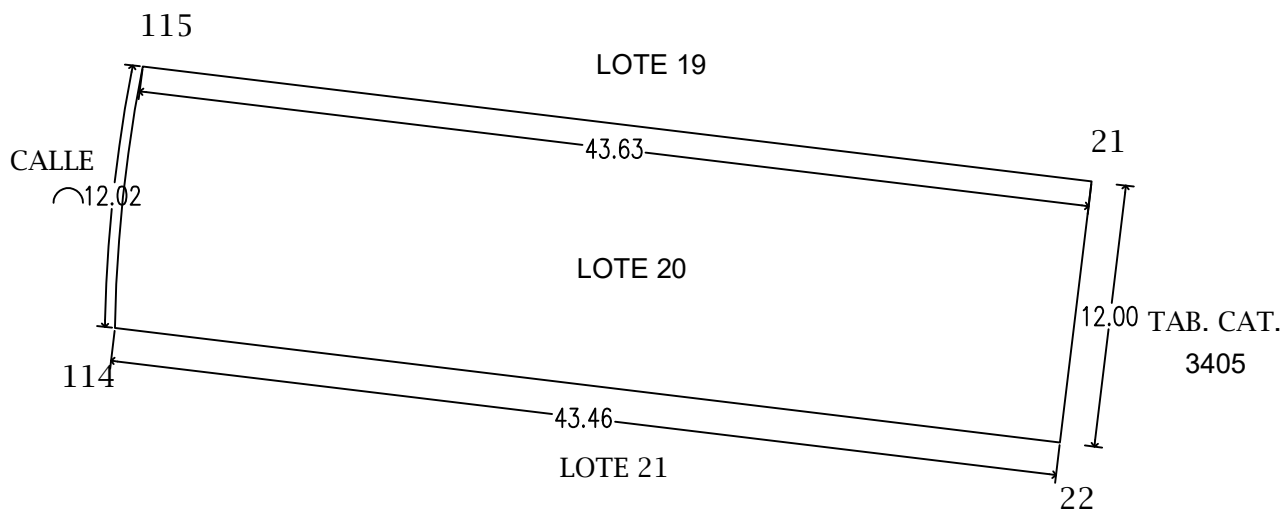
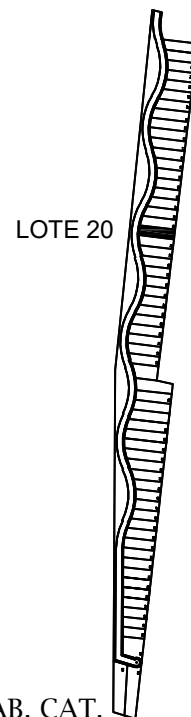


LOCALIZACION

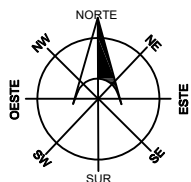

CUADRO DE CONSTRUCCION					COORDENADAS	
EST.	P.V.	RUMBO	DISTANCIA	VERTICE	X	Y
115	21	S 83°5'51" E	43.63	115	261386.647	2346768.991
21	22	S 6°54'9" O	12.00	21	261429.963	2346763.747
22	114	N 83°5'51" O	43.46	22	261428.521	2346751.834
114	115	N 6°3'51" E	12.02	114	261385.379	2346757.057

SUPERFICIE : 524.64 M2

ESCALA 1:350

No. CAT	FINCA	TABLAJE	COLONIA	LOCALIDAD	MUNICIPIO	CLASE	USO
				DZEMUL	DZEMUL	RUSTICO	SOLAR

VALOR DE TERRENO

SUPERFICIE	Vxm2	VALOR
524.64 m2		\$

AREAS TOTALES	SUPERFICIES	
TERRENO	44,085.49 m2	
CONSTRUCCION		
USO PRIVADO (TERRENO)	524.64 m2	
COMUN DE TERRENO	225.77 m2	
COMUN DE CONSTRUCCION		

FACTOR DE INDIVISO .01789 %

AREAS DEL DEPARTAMENTO	VALORES	
CONSTRUCCION C.R.		
CONSTRUCCION PAJA		
USO PRIVADO (TERRENO)		
COMUN DE TERRENO		
COMUN DE CONSTRUCCION		

DIBUJÓ
JULIO W. SALAZAR ORTEGA

PERITO VALUADOR:

REVISÓ:

DZEMUL , YUCATAN A 6 DE ENERO DE 2023

VALOR CATASTRAL