
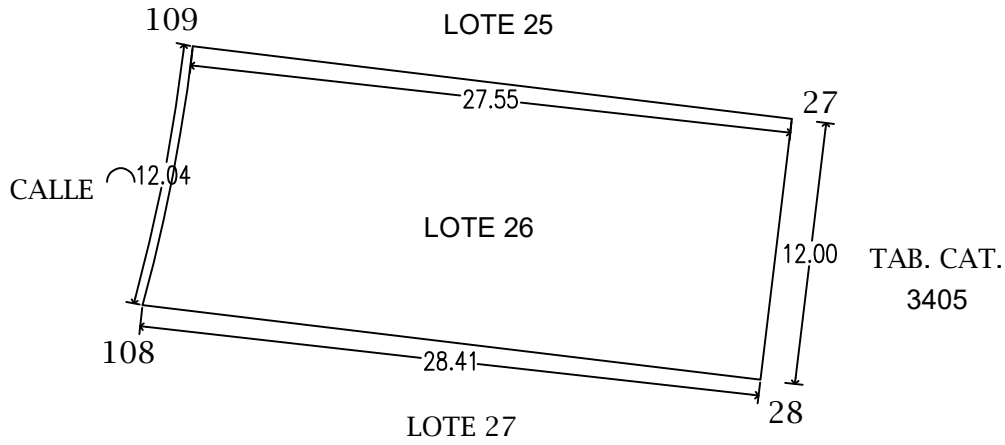
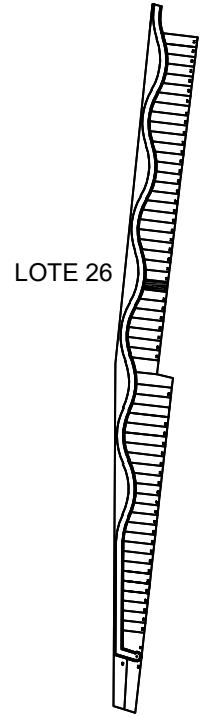


LOCALIZACION

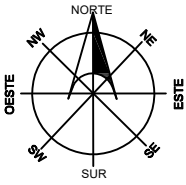

CUADRO DE CONSTRUCCION						
EST.	P.V.	RUMBO	DISTANCIA	VERTICE	COORDENADAS	
					X	Y
109	27	S 83°5'51" E	27.55	109	261393.961	2346695.580
27	28	S 6°54'9" O	12.00	27	261422.752	2346704.182
28	108	N 83°5'51" O	28.41	28	261419.868	2346680.356
108	109	N 11°1'28" E	12.04	108	261391.660	2346683.771
SUPERFICIE : 333.93 M2						

ESCALA 1:350

No. CAT	FINCA	TABLAJE	COLONIA	LOCALIDAD	MUNICIPIO	CLASE	USO
				DZEMUL	DZEMUL	RUSTICO	SOLAR

VALOR DE TERRENO		
SUPERFICIE	Vxm2	VALOR
333.93 m2		\$
AREAS TOTALES		SUPERFICIES
TERRENO	44,085.49 m2	
CONSTRUCCION		
USO PRIVADO (TERRENO)	333.93 m2	
COMUN DE TERRENO	143.70 m2	
COMUN DE CONSTRUCCION		
FACTOR DE INDIVISO .01139 %		
AREAS DEL DEPARTAMENTO		VALORES
CONSTRUCCION C.R.		
CONSTRUCCION PAJA		
USO PRIVADO (TERRENO)		
COMUN DE TERRENO		
COMUN DE CONSTRUCCION		
DZEMUL , YUCATAN A 6 DE ENERO DE 2023		VALOR CATASTRAL

DIBUJÓ  
JULIO W. SALAZAR ORTEGA

PERITO VALUADOR:

REVISÓ: