
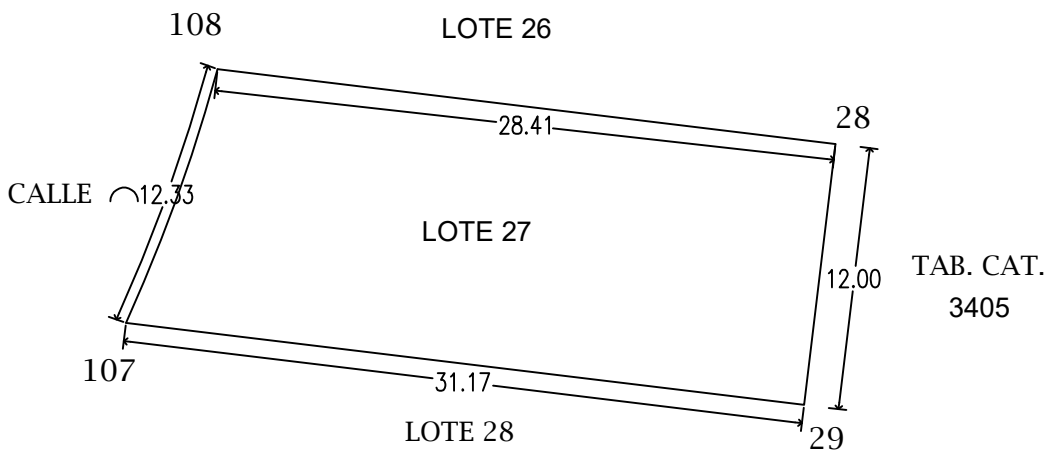
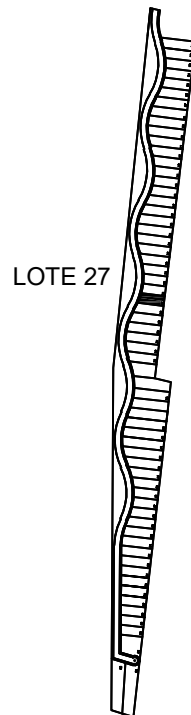


LOCALIZACION

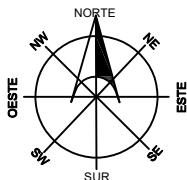

CUADRO DE CONSTRUCCION					COORDENADAS	
EST.	P.V.	RUMBO	DISTANCIA	VERTICE	X	Y
108	28	S 83°5'51" E	28.41	108	261391.660	2346683.771
28	29	S 6°54'9" O	12.00	28	261419.868	2346680.356
29	107	N 83°5'51" O	31.17	29	261418.426	2346668.443
107	108	N 19°51'41" E	12.33	107	261387.477	2346672.190
SUPERFICIE : 355.55 M2						

ESCALA 1:350

No. CAT	FINCA	TABLAJE	COLONIA	LOCALIDAD	MUNICIPIO	CLASE	USO
				DZEMUL	DZEMUL	RUSTICO	SOLAR

VALOR DE TERRENO		
SUPERFICIE	Vxm2	VALOR
355.55 m2		\$

AREAS TOTALES	SUPERFICIES	
TERRENO	44,085.49	m2
CONSTRUCCION		
USO PRIVADO (TERRENO)	355.55	m2
COMUN DE TERRENO	153.01	m2
COMUN DE CONSTRUCCION		

FACTOR DE INDIVISO .01213 %

AREAS DEL DEPARTAMENTO	VALORES	
CONSTRUCCION C.R.		
CONSTRUCCION PAJA		
USO PRIVADO (TERRENO)		
COMUN DE TERRENO		
COMUN DE CONSTRUCCION		

VALOR CATASTRAL

DIBUJÓ
JULIO W. SALAZAR ORTEGA

PERITO VALUADOR:

REVISÓ:

DZEMUL , YUCATAN A 6 DE ENERO DE 2023