
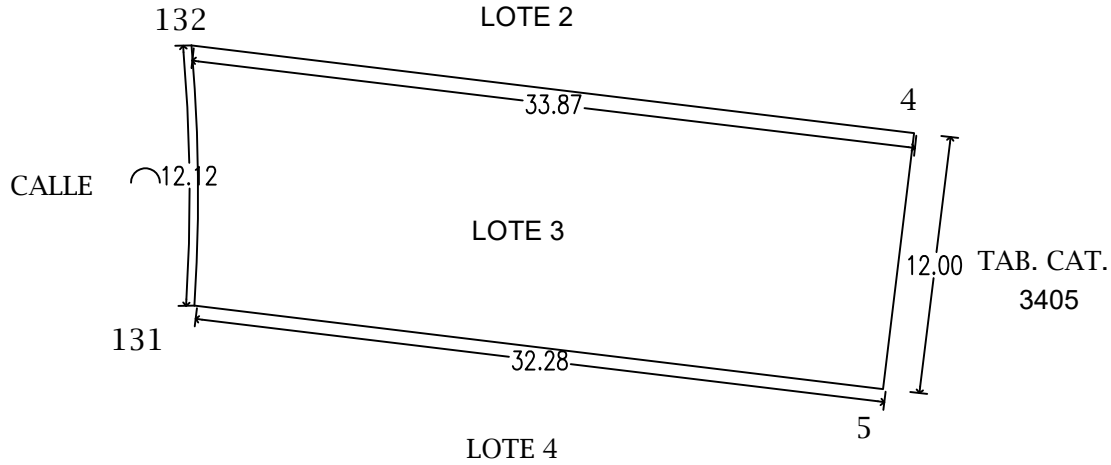


LOCALIZACION

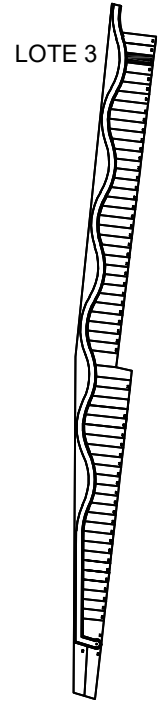

CUADRO DE CONSTRUCCION						
EST.	P.V.	RUMBO	DISTANCIA	VERTICE	COORDENADAS	
					X	Y
132	4	S 82d55'24" E	33.87	132	261420.853	2346970.340
4	5	S 6°54'9" O	12.00	4	261454.480	2346966.269
5	131	N 83°5'51" O	32.28	5	261453.038	2346954.356
131	132	N 8d4'55" E	12.12	131	261420.994	2346958.235
SUPERFICIE : 395.03 M2						

ESCALA 1:350

No. CAT	FINCA	TABLAJE	COLONIA	LOCALIDAD	MUNICIPIO	CLASE	USO
				DZEMUL	DZEMUL	RUSTICO	SOLAR

DIBUJÓ
JULIO W. SALAZAR ORTEGA

PERITO VALUADOR: _____ REVISÓ: _____

VALOR DE TERRENO		
SUPERFICIE	Vxm2	VALOR
395.03 m2		\$

AREAS TOTALES		SUPERFICIES	
TERRENO	41,940.424 m2		
CONSTRUCCION			
USO PRIVADO (TERRENO)	395.03 m2		
COMUN DE TERRENO	172.03 m2		
COMUN DE CONSTRUCCION			

FACTOR DE INDIVISO .01352 %

AREAS DEL DEPARTAMENTO		VALORES	
CONSTRUCCION C.R.			
CONSTRUCCION PAJA			
USO PRIVADO (TERRENO)			
COMUN DE TERRENO			
COMUN DE CONSTRUCCION			

DZEMUL , YUCATAN A 8 DE FEBRERO DE 2023

VALOR CATASTRAL