


LOTE 32

TAB. CAT.
3405

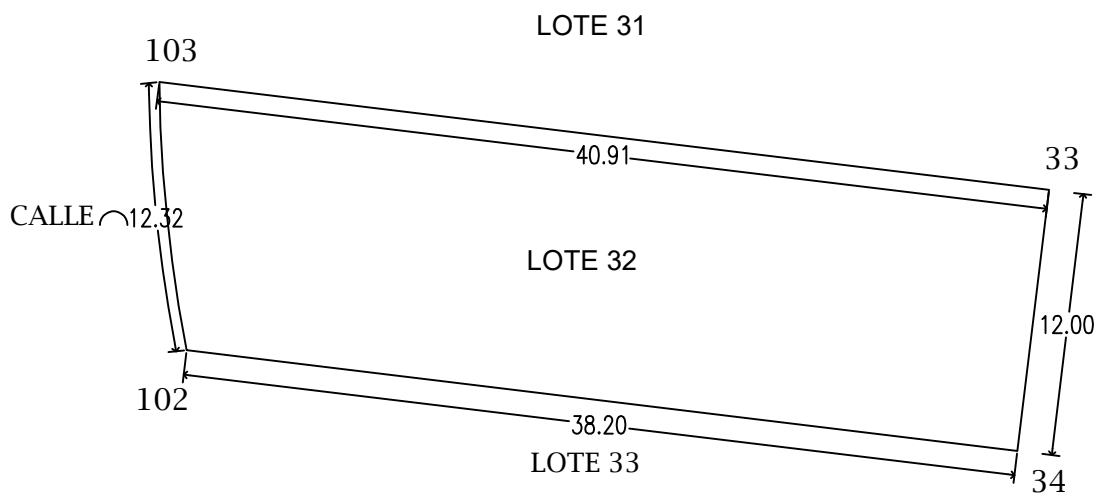

CUADRO DE CONSTRUCCION						
EST.	P.V.	RUMBO	DISTANCIA	VERTICE	COORDENADAS	
					X	Y
103	33	S 83°5'51" E	40.91	103	261372.040	2346625.708
33	34	S 6°54'9" O	12.00	33	261412.657	2346620.791
34	102	N 83°5'51" O	38.20	34	261411.215	2346608.878
102	103	N 5°49'47" O	12.32	102	261373.290	2346613.469
SUPERFICIE : 476.96 M2						

ESCALA 1:350

No. CAT	FINCA	TABLAJE	COLONIA	LOCALIDAD	MUNICIPIO	CLASE	USO
				DZEMUL	DZEMUL	RUSTICO	SOLAR

VALOR DE TERRENO

SUPERFICIE	Vxm2	VALOR
476.96 m2		\$

AREAS TOTALES	SUPERFICIES	
TERRENO	44,085.49 m2	
CONSTRUCCION		
USO PRIVADO (TERRENO)	476.96 m2	
COMUN DE TERRENO	205.25 m2	
COMUN DE CONSTRUCCION		

FACTOR DE INDIVISO .01627 %

AREAS DEL DEPARTAMENTO	VALORES	
CONSTRUCCION C.R.		
CONSTRUCCION PAJA		
USO PRIVADO (TERRENO)		
COMUN DE TERRENO		
COMUN DE CONSTRUCCION		
	VALOR CATASTRAL	

DIBUJÓ
JULIO W. SALAZAR ORTEGA

PERITO VALUADOR:

REVISÓ: