
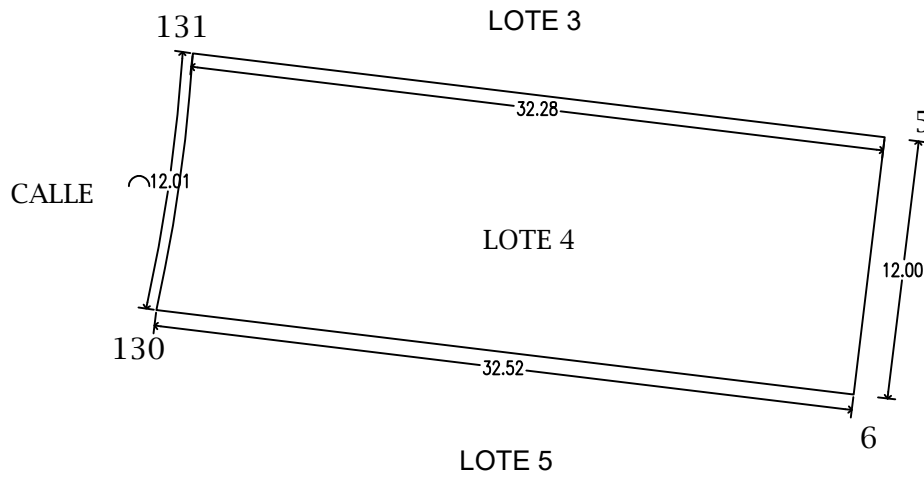


LOCALIZACION

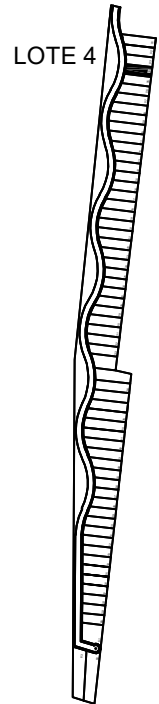

TAB. CAT.  
3405

CUADRO DE CONSTRUCCION						
EST.	P.V.	RUMBO	DISTANCIA	VERTICE	COORDENADAS	
					X	Y
131	5	S 82d55'24" E	32.28	131	261420.994	2346958.235
5	6	S 6°54'9" O	12.00	5	261453.038	2346954.356
6	130	N 83°5'51" O	32.52	6	261451.596	2346942.443
130	131	N 8d4'55" E	12.01	130	261419.307	2346946.351
SUPERFICIE : 386.97 M2						

ESCALA 1:350

No. CAT	FINCA	TABLAJE	COLONIA	LOCALIDAD	MUNICIPIO	CLASE	USO
				DZEMUL	DZEMUL	RUSTICO	SOLAR

DIBUJÓ JULIO W. SALAZAR ORTEGA		VALOR DE TERRENO		
		SUPERFICIE	Vxm2	VALOR
		386.97 m2		\$
PERITO VALUADOR:	REVISÓ:	AREAS TOTALES		SUPERFICIES
		TERRENO	41,940.424 m2	
		CONSTRUCCION		
		USO PRIVADO (TERRENO)	386.97 m2	
		COMUN DE TERRENO	168.52 m2	
		COMUN DE CONSTRUCCION		
		FACTOR DE INDIVISO <u>.01324 %</u>		
		AREAS DEL DEPARTAMENTO		VALORES
		CONSTRUCCION C.R.		
		CONSTRUCCION PAJA		
		USO PRIVADO (TERRENO)		
		COMUN DE TERRENO		
		COMUN DE CONSTRUCCION		
DZEMUL, YUCATAN A 8 DE FEBRERO DE 2023		VALOR CATASTRAL		