
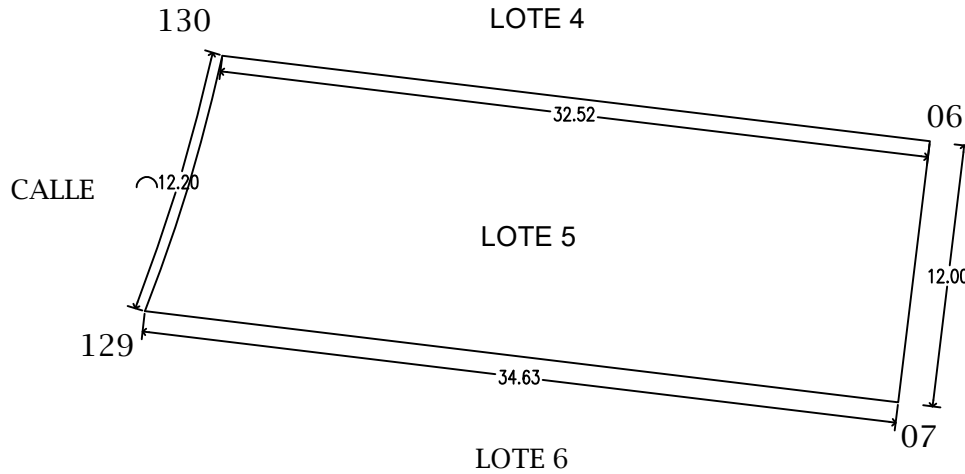


LOCALIZACION

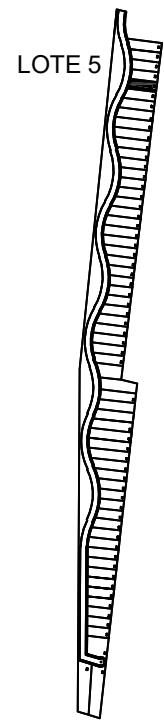

TAB. CAT.
3405

CUADRO DE CONSTRUCCION					COORDENADAS	
EST.	P.V.	RUMBO	DISTANCIA	VERTICE	X	Y
130	6	S 83d5'51" E	32.52	130	261419.307	2346946.351
6	7	S 6d54'9" O	12.00	6	261451.596	2346942.443
7	129	N 83d5'51" O.	34.63	7	261450.154	2346930.530
129	130	N 16°51'40" E	12.20	129	261415.773	2346934.692

SUPERFICIE : 401.03 M2

ESCALA 1:350

No. CAT	FINCA	TABLAJE	COLONIA	LOCALIDAD	MUNICIPIO	CLASE	USO
				DZEMUL	DZEMUL	RUSTICO	SOLAR

<p>DIBUJÓ JULIO W. SALAZAR ORTEGA</p>	
PERITO VALUADOR:	REVISÓ:
DZEMUL, YUCATAN A 8 DE FEBRERO DE 2023	

VALOR DE TERRENO		
SUPERFICIE	Vxm2	VALOR
401.03 m2		\$
AREAS TOTALES		SUPERFICIES
TERRENO	41,940.424 m2	
CONSTRUCCION		
USO PRIVADO (TERRENO)	401.03 m2	
COMUN DE TERRENO	174.64 m2	
COMUN DE CONSTRUCCION		
<p>FACTOR DE INDIVISO .01373 %</p>		
AREAS DEL DEPARTAMENTO		VALORES
CONSTRUCCION C.R.		
CONSTRUCCION PAJA		
USO PRIVADO (TERRENO)		
COMUN DE TERRENO		
COMUN DE CONSTRUCCION		
VALOR CATASTRAL		