
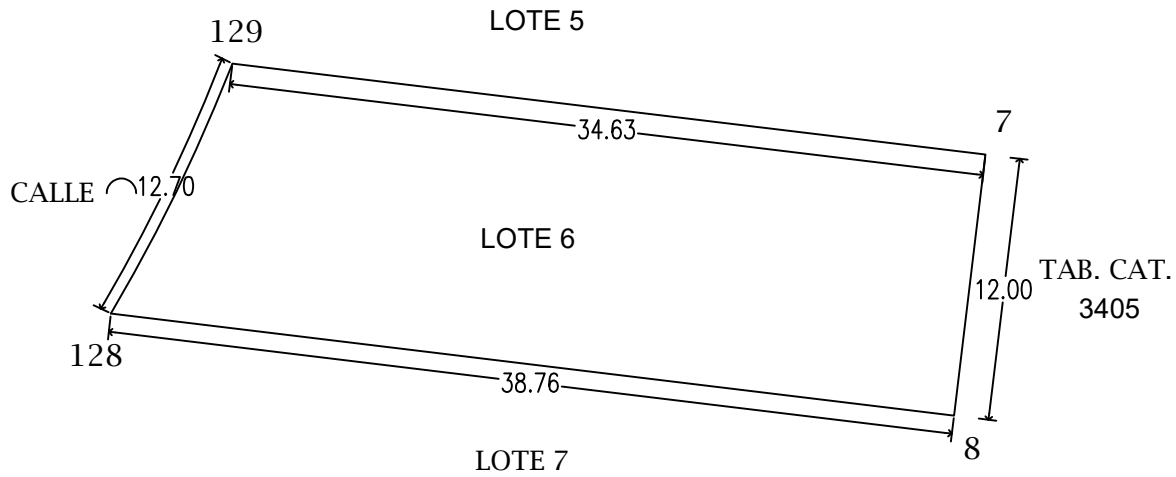


LOCALIZACION

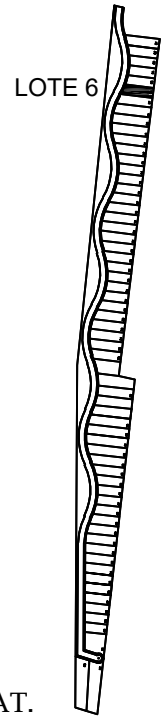

CUADRO DE CONSTRUCCION						
EST.	P.V.	RUMBO	DISTANCIA	VERTICE	COORDENADAS	
					X	Y
129	7	S 83d5'51" E	34.63	129	261415.773	2346934.692
7	8	S 6d54'9" O	12.00	7	261450.154	2346930.530
8	128	N 83d5'51" O,	38.76	8	261448.711	2346918.617
128	129	N 16°51'40" E	12.70	128	261410.232	2346923.275
SUPERFICIE : 438.19 M2						

ESCALA 1:350

No. CAT	FINCA	TABLAJE	COLONIA	LOCALIDAD	MUNICIPIO	CLASE	USO
				DZEMUL	DZEMUL	RUSTICO	SOLAR

DIBUJÓ JULIO W. SALAZAR ORTEGA	
PERITO VALUADOR:	REVISÓ:
DZEMUL, YUCATAN A 8 DE FEBRERO DE 2023	

VALOR DE TERRENO		
SUPERFICIE	Vxm2	VALOR
438.19 m2		\$
AREAS TOTALES		SUPERFICIES
TERRENO	41,940.424 m2	
CONSTRUCCION		
USO PRIVADO (TERRENO)	438.19 m2	
COMUN DE TERRENO	190.83 m2	
COMUN DE CONSTRUCCION		
FACTOR DE INDIVISO <u>.01500 %</u>		
AREAS DEL DEPARTAMENTO		VALORES
CONSTRUCCION C.R.		
CONSTRUCCION PAJA		
USO PRIVADO (TERRENO)		
COMUN DE TERRENO		
COMUN DE CONSTRUCCION		
		VALOR CATASTRAL