


LOCALIZACION

LOTE 7

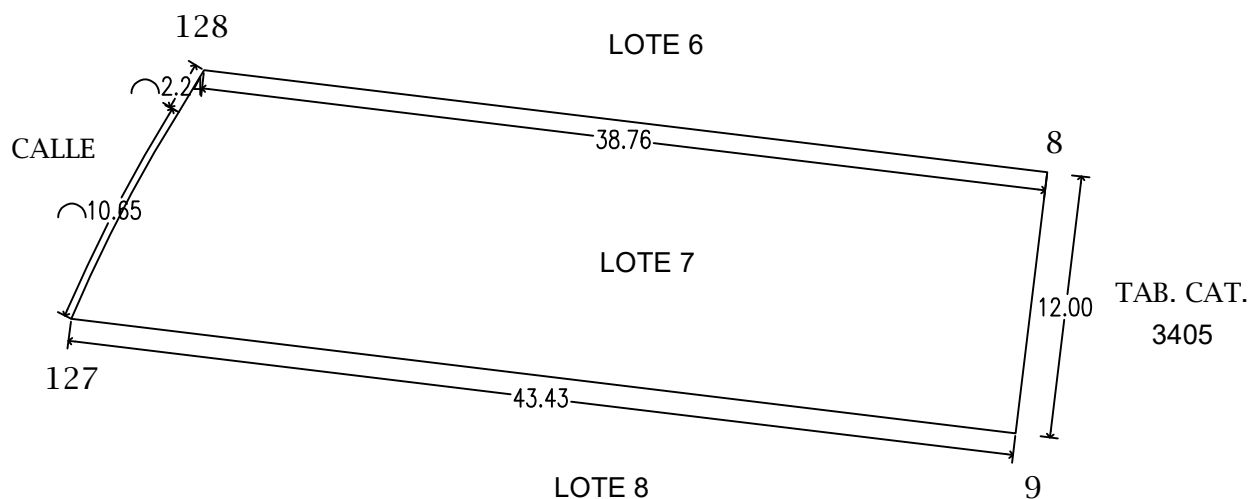

CUADRO DE CONSTRUCCION						
EST.	P.V.	RUMBO	DISTANCIA	VERTICE	COORDENADAS	
					X	Y
128	8	S 83°5'51" E	38.76	128	261410.232	2346923.275
8	9	S 6°54'9" O	12.00	8	261448.711	2346918.617
9	127	N 83°5'51" O	43.43	9	261447.269	2346906.704
127	128	N 28°27'52"	10.65	127	261404.159	2346911.922
		N 31°18'39"	2.24	128	261409.066	2346921.359
SUPERFICIE : 495.37 M2						

ESCALA 1:350

No. CAT	FINCA	TABLAJE	COLONIA	LOCALIDAD	MUNICIPIO	CLASE	USO
				DZEMUL	DZEMUL	RUSTICO	SOLAR

VALOR DE TERRENO

SUPERFICIE	Vxm2	VALOR
495.37 m2		\$

AREAS TOTALES	SUPERFICIES
TERRENO	41,940.424 m2
CONSTRUCCION	
USO PRIVADO (TERRENO)	495.37 m2
COMUN DE TERRENO	215.73 m2
COMUN DE CONSTRUCCION	

FACTOR DE INDIVISO .01695 %

AREAS DEL DEPARTAMENTO

VALORES

CONSTRUCCION C.R.		
CONSTRUCCION PAJA		
USO PRIVADO (TERRENO)		
COMUN DE TERRENO		
COMUN DE CONSTRUCCION		

DIBUJÓ  
JULIO W. SALAZAR ORTEGA

PERITO VALUADOR:

REVISÓ:

DZEMUL, YUCATAN A 8 DE FEBRERO DE 2023

VALOR CATASTRAL