
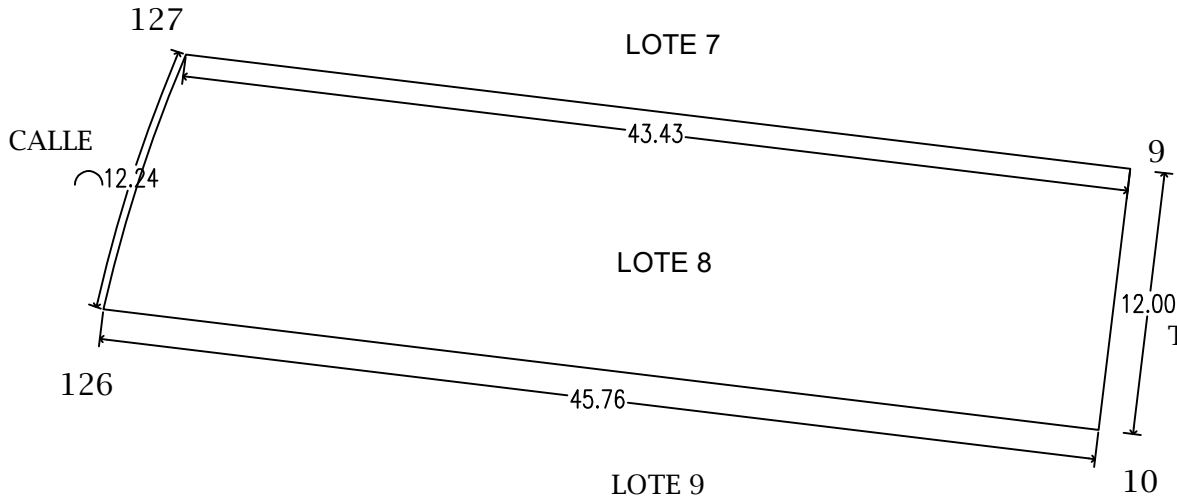


LOCALIZACION

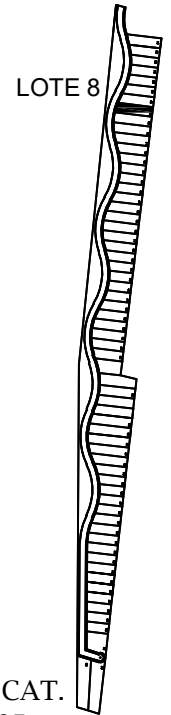

TAB. CAT.  
3405

CUADRO DE CONSTRUCCION						
EST.	P.V.	RUMBO	DISTANCIA	VERTICE	COORDENADAS	
					X	Y
127	9	S 83°5'51" E	43.43	127	261404.159	2346911.922
9	10	S 6°54'9" O	12.00	9	261447.269	2346906.704
10	126	N 83°5'51" O	45.76	10	261445.827	2346894.790
126	127	N 17°54'20" E	12.24	126	261400.400	2346900.290

SUPERFICIE : 537.33 M2

ESCALA 1:350

No. CAT	FINCA	TABLAJE	COLONIA	LOCALIDAD	MUNICIPIO	CLASE	USO
				DZEMUL	DZEMUL	RUSTICO	SOLAR

VALOR DE TERRENO

SUPERFICIE	Vxm2	VALOR
537.33 m2		\$

AREAS TOTALES SUPERFICIES

TERRENO	41,940.424 m2	
CONSTRUCCION		
USO PRIVADO (TERRENO)	537.33 m2	
COMUN DE TERRENO	234.00 m2	
COMUN DE CONSTRUCCION		

FACTOR DE INDIVISO .01839 %

AREAS DEL DEPARTAMENTO VALORES

CONSTRUCCION C.R.		
CONSTRUCCION PAJA		
USO PRIVADO (TERRENO)		
COMUN DE TERRENO		
COMUN DE CONSTRUCCION		

VALOR CATASTRAL

DIBUJÓ  
JULIO W. SALAZAR ORTEGA

PERITO VALUADOR:

REVISÓ:

DZEMUL, YUCATAN A 8 DE FEBRERO DE 2023