


LOTE 38

TAB. CAT.  
3405

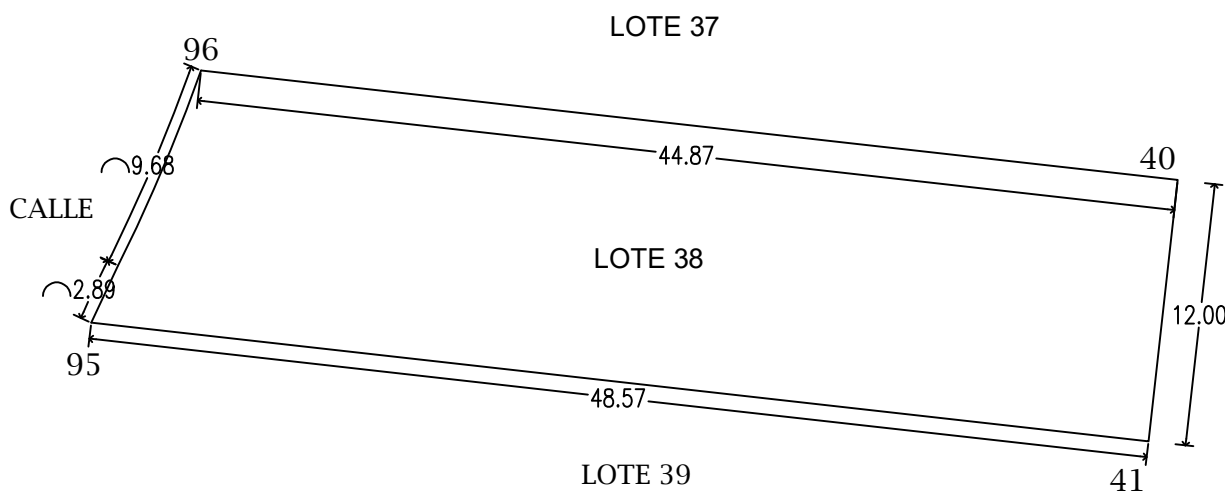

CUADRO DE CONSTRUCCION						
EST.	P.V.	RUMBO	DISTANCIA	VERTICE	COORDENADAS	
					X	Y
96	40	S 83°36'26" E	44.87	96	261378.611	2346544.759
40	41	S 6°23'34" O	12.00	40	261423.197	2346539.764
41	95	N 83°36'26" O	48.57	41	261421.861	2346527.839
95	96	N 25°9'39" E	2.89	95	261373.595	2346533.246
		N 23°3'16" E	9.68	96	261374.824	2346535.862
SUPERFICIE : 559.16 M2						

ESCALA 1:350

No. CAT	FINCA	TABLAJE	COLONIA	LOCALIDAD	MUNICIPIO	CLASE	USO
				DZEMUL	DZEMUL	RUSTICO	SOLAR

VALOR DE TERRENO

SUPERFICIE	Vxm2	VALOR
559.16 m2		\$

AREAS TOTALES	SUPERFICIES	
TERRENO	44,085.49	m2
CONSTRUCCION		
USO PRIVADO (TERRENO)	559.16	m2
COMUN DE TERRENO	240.62	m2
COMUN DE CONSTRUCCION		

FACTOR DE INDIVISO .01907 %

AREAS DEL DEPARTAMENTO	VALORES	
CONSTRUCCION C.R.		
CONSTRUCCION PAJA		
USO PRIVADO (TERRENO)		
COMUN DE TERRENO		
COMUN DE CONSTRUCCION		
	VALOR CATASTRAL	

DIBUJÓ  
JULIO W. SALAZAR ORTEGA

PERITO VALUADOR:

REVISÓ: