
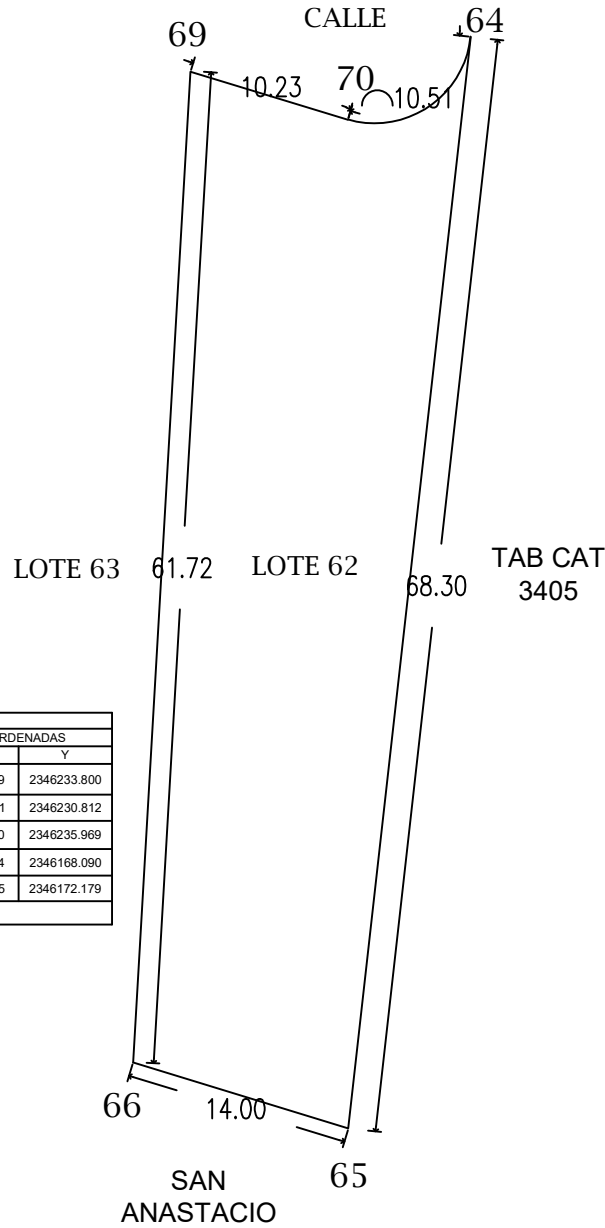


LOCALIZACION

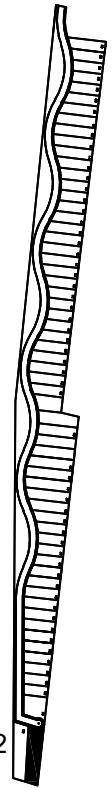

CUADRO DE CONSTRUCCION						
EST.	P.V.	RUMBO	DISTANCIA	VERTICE	COORDENADAS	
					X	Y
69	70	S 73°1'5" E	10.23	69	261371.739	2346233.800
70	64	N 56°33'56" E	10.51	70	261381.521	2346230.812
64	65	S 6°23'34" O	68.30	64	261389.160	2346235.969
65	66	N 73°1'5" O	14.00	65	261381.554	2346168.090
66	69	N 3°19'10" E	61.72	66	261368.165	2346172.179

SUPERFICIE : 952.40 M2

LOTE 62

ESCALA 1:450

No. CAT	FINCA	TABLAJE	COLONIA	LOCALIDAD	MUNICIPIO	CLASE	USO
				DZEMUL	DZEMUL	RUSTICO	SOLAR

VALOR DE TERRENO

SUPERFICIE	Vxm2	VALOR
952.40		\$

AREAS TOTALES	SUPERFICIES	
TERRENO	44,085.49 m2	
CONSTRUCCION		
USO PRIVADO (TERRENO)	952.40 m2	
COMUN DE TERRENO	409.85 m2	
COMUN DE CONSTRUCCION		

FACTOR DE INDIVISO .03248 %

AREAS DEL DEPARTAMENTO	VALORES	
CONSTRUCCION C.R.		
CONSTRUCCION PAJA		
USO PRIVADO (TERRENO)		
COMUN DE TERRENO		
COMUN DE CONSTRUCCION		

VALOR CATASTRAL

DIBUJÓ
JULIO W. SALAZAR ORTEGA

PERITO VALUADOR:

REVISÓ:

DZEMUL , YUCATAN A 6 DE ENERO DE 2023