
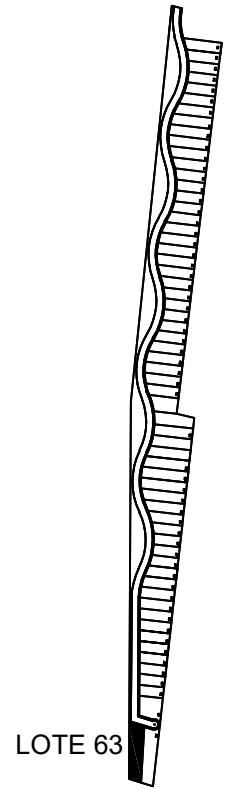


LOCALIZACION

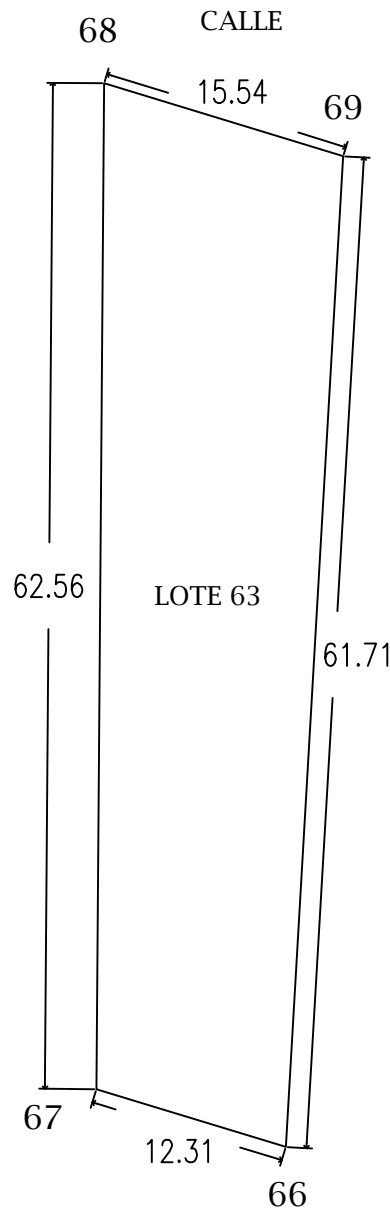

PROPIEDAD PRIVADA

LOTE 63

LOTE 62

LOTE 63

CUADRO DE CONSTRUCCION						
EST.	P.V.	RUMBO	DISTANCIA	VERTICE	COORDENADAS	
					X	Y
68	69	S 73°15' E	15.54	68	261356.874	2346238.339
69	66	S 3°9'10" O	61.71	69	261371.739	2346233.800
66	67	N 73°15' O	12.31	66	261368.165	2346172.179
67	68	N 0°19'34" E	62.56	67	261356.386	2346175.782
SUPERFICIE : 835.32 M2						

SAN ANASTACIO

ESCALA 1:350

No. CAT	FINCA	TABLAJE	COLONIA	LOCALIDAD	MUNICIPIO	CLASE	USO
				DZEMUL	DZEMUL	RUSTICO	SOLAR

VALOR DE TERRENO

SUPERFICIE	Vxm2	VALOR
835.32 M2		\$

AREAS TOTALES	SUPERFICIES	
TERRENO	41,940.424 m2	
CONSTRUCCION		
USO PRIVADO (TERRENO)	835.32 m2	
COMUN DE TERRENO	360.76 m2	
COMUN DE CONSTRUCCION		

FACTOR DE INDIVISO .02859 %

AREAS DEL DEPARTAMENTO	VALORES	
CONSTRUCCION C.R.		
CONSTRUCCION PAJA		
USO PRIVADO (TERRENO)		
COMUN DE TERRENO		
COMUN DE CONSTRUCCION		

DIBUJÓ
JULIO W. SALAZAR ORTEGA

PERITO VALUADOR:

REVISÓ: